


**FIRST FLOOR PLAN**

SCALE : 1/4" = 1'-0"

 


**Dartmouth Investment Ltd.**

Phone : (902)466-2272 Fax : (902)465-6952

**R4-14A**

**4 BEDROOM ROW HOUSE**

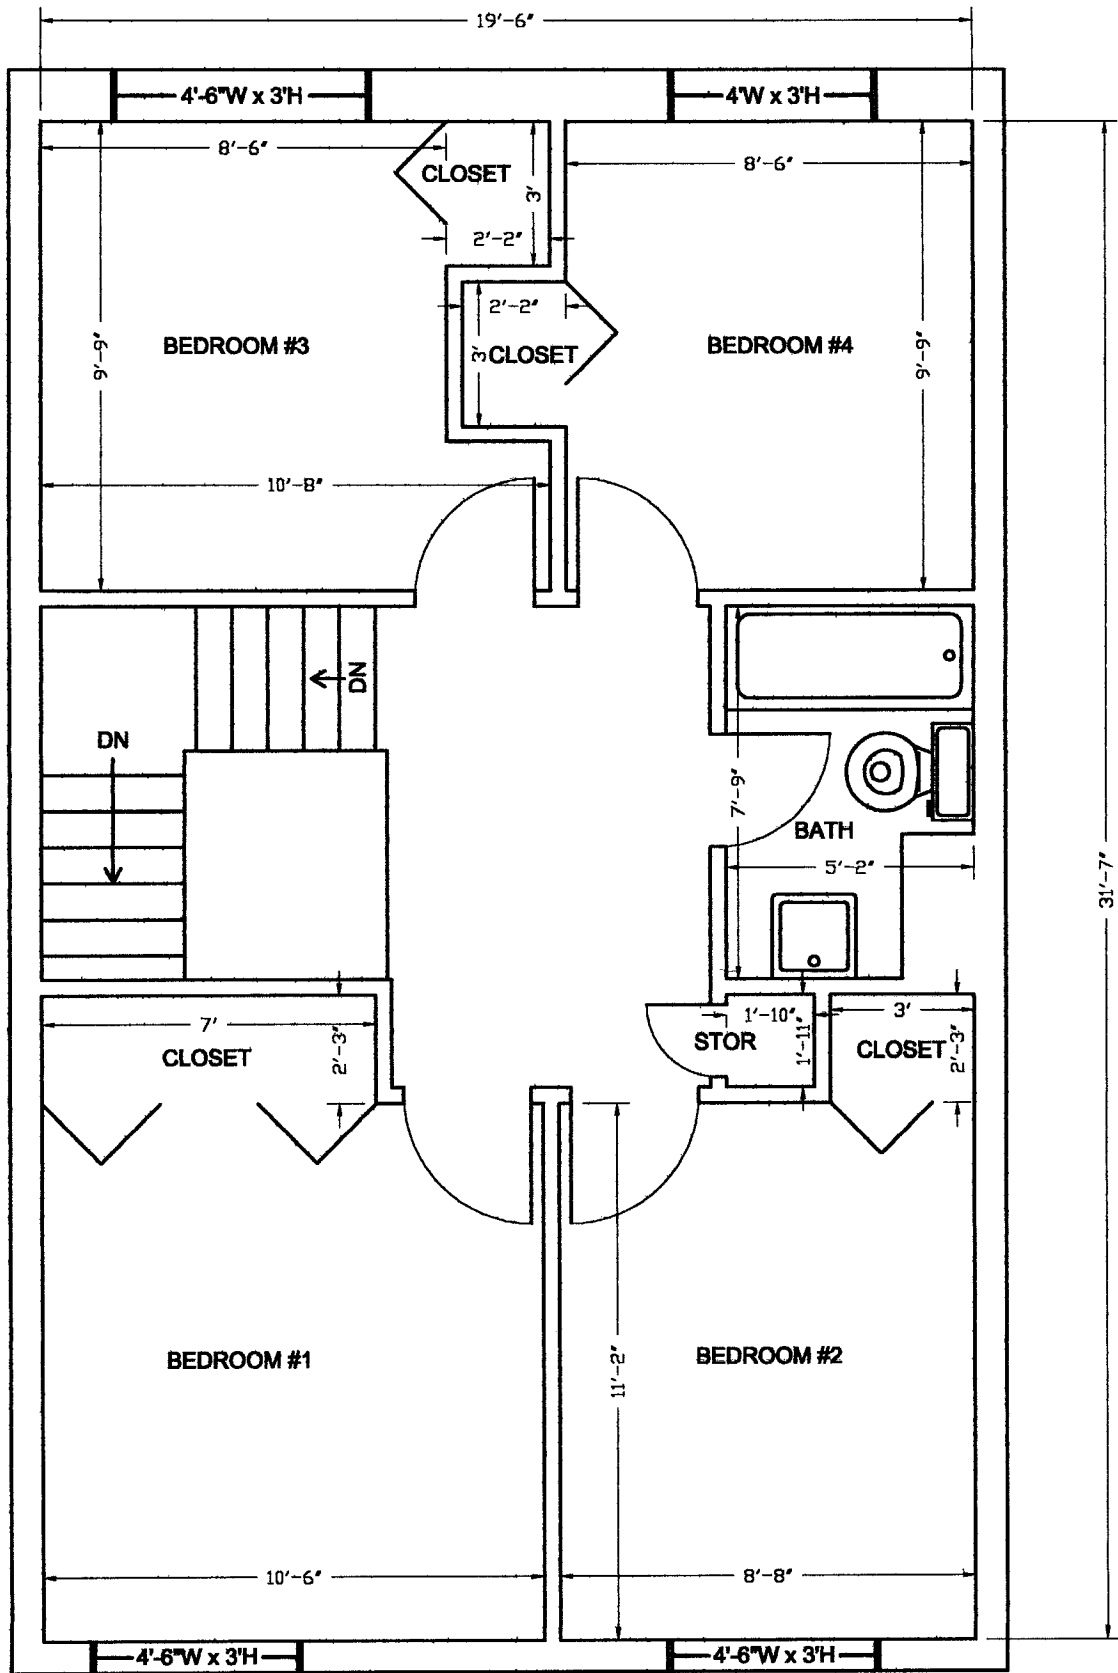


**SECOND FLOOR PLAN**

SCALE : 1/4" = 1'-0"



**Dartmouth Investment Ltd.**  
 Phone : (902)466-2272 Fax : (902)465-6952

**R4-14A**  
**4 BEDROOM ROW HOUSE**

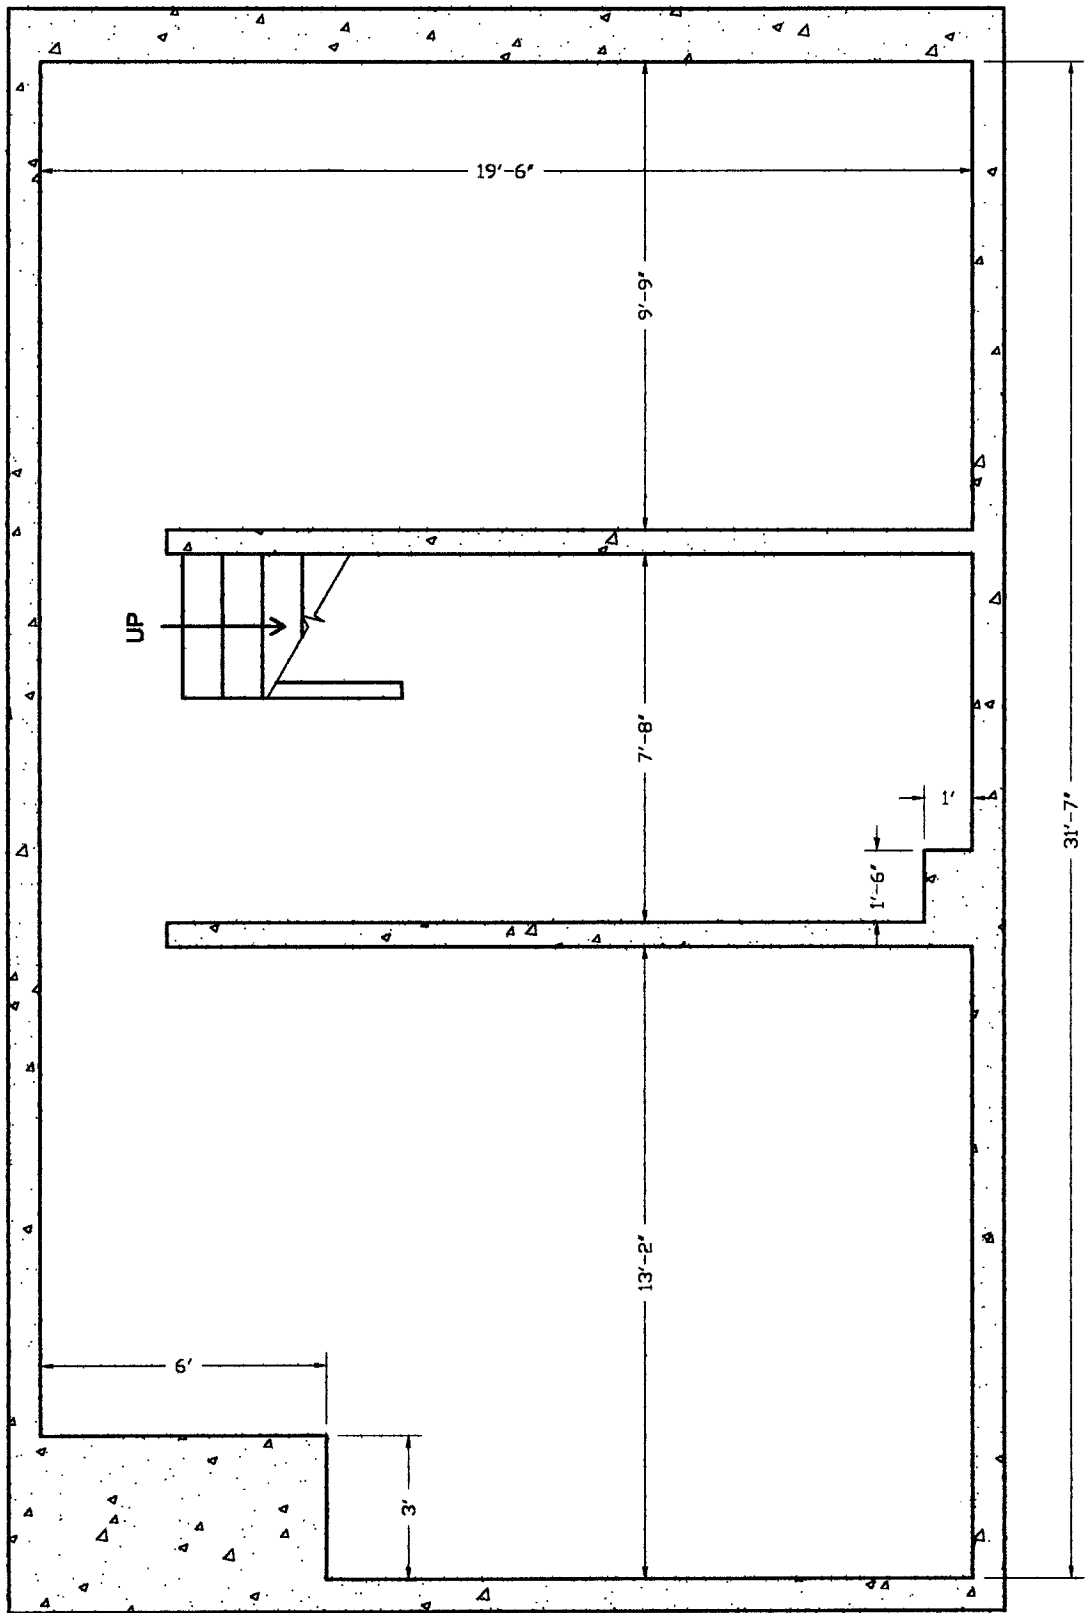

**BASEMENT PLAN**

SCALE : 1/4" = 1'-0"



**Dartmouth Investment Ltd.**  
 Phone : (902)466-2272 Fax : (902)465-6952

**R4-14A**  
**4 BEDROOM ROW HOUSE**